

Appendix B – Plan of Premises



VISUAL SCALE 1:100 @ A3

KRONA DESIGN
 ARCHITECTURAL DESIGN & DRAFTING
 4 Union Place | Worthing | BN11 1LG
 info@kronadesign.co.uk | kronadesign.co.uk
 Tel: 01903 256150 Mob: 07827 994111

PROJECT

Restaurant Plans

ADDRESS

MacMillans
 3 Union Place
 Worthing

TITLE


Existing Plans

CLIENT

Stay Saucy Company
 Ltd.


DRAWN	JLB	STATUS	Design	DATE	04/07/23
SCALE (@ A3)	1 : 100		PROJECT NUMBER	KD.1472	
DRAWING NUMBER	A.100		REV		

© KRONA DESIGN

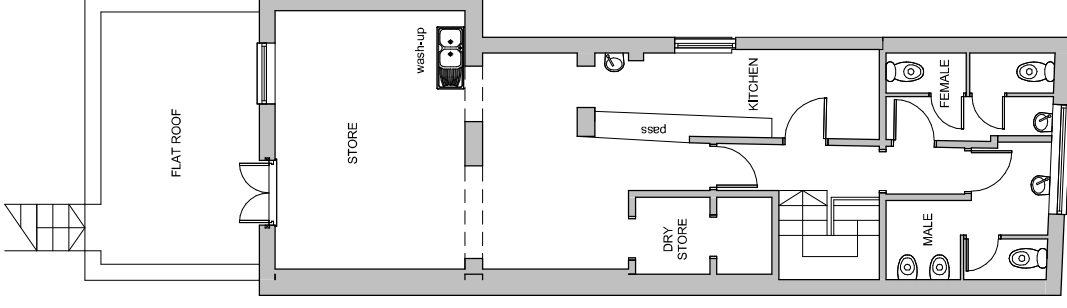

FIRST FLOOR

2 1 : 100

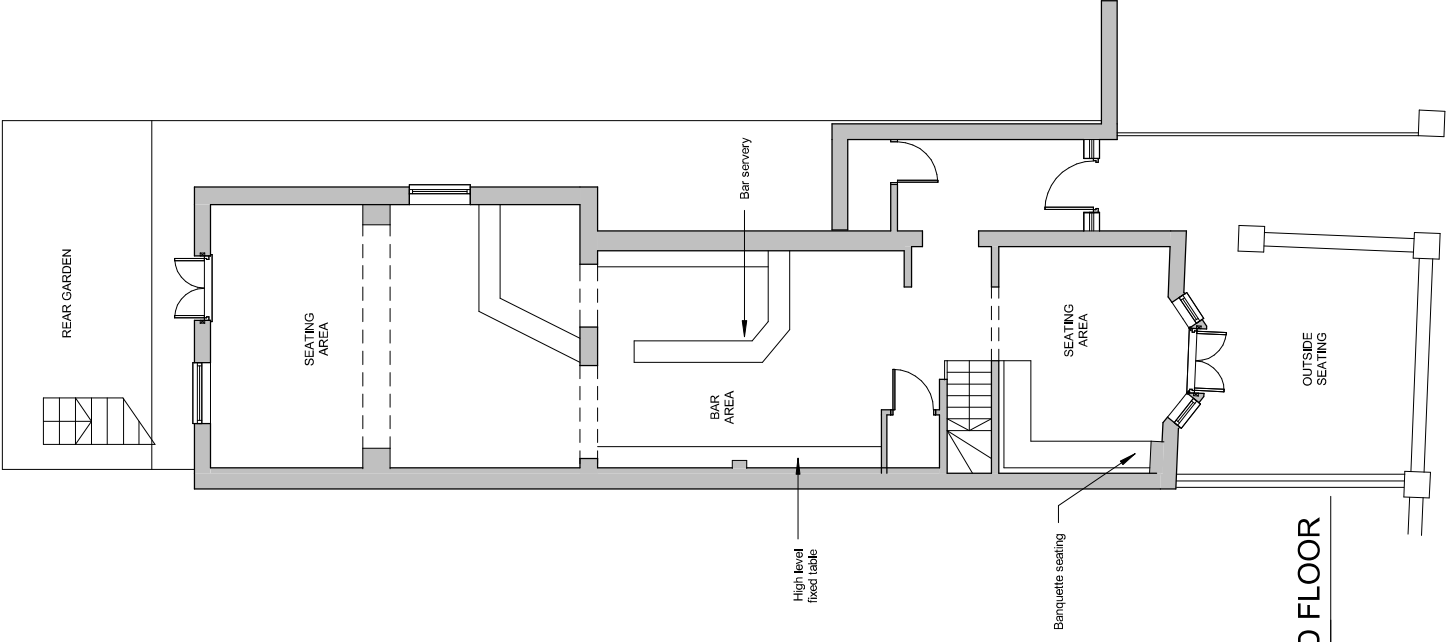

GROUND FLOOR

1 1 : 100