

Adur Planning Committee Presentation

05.07.21









19.05.2021



ADOR DISTRICT
COUNCIL





19 05 2021

Telecommunications Mast proposed at Southwick Football Club





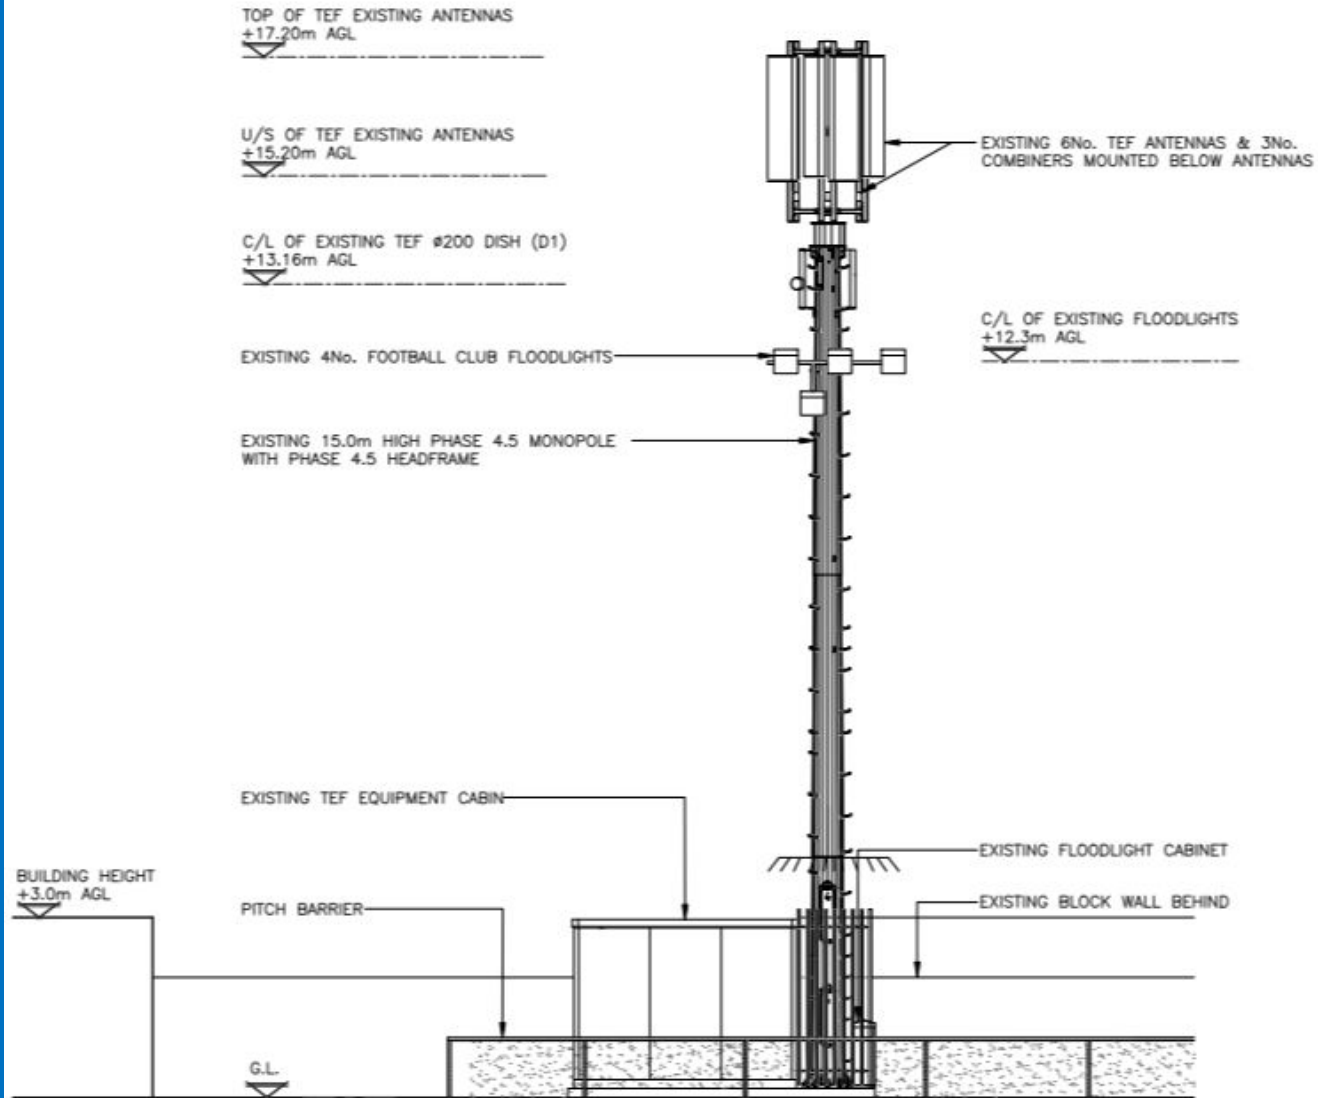

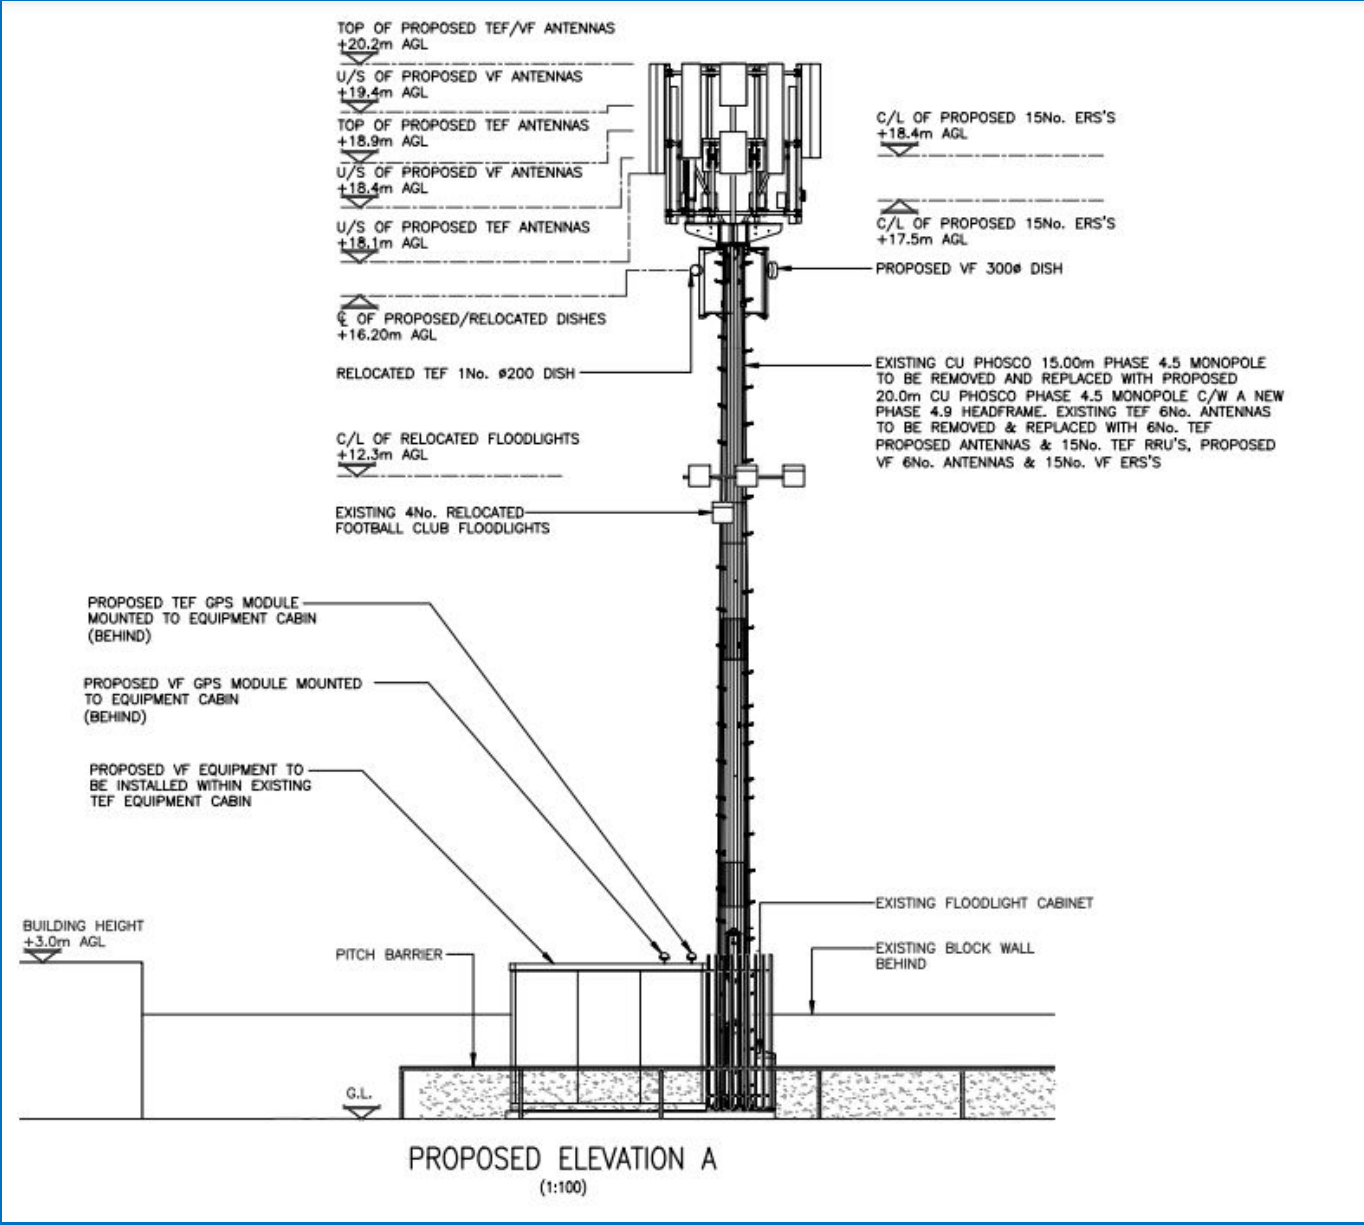

PROPOSED ELEVATION A
 (1:100)

AWDM/0790/21 - Shoreham Centre





The
Shoreham
Centre



shoes




ADUR DISTRICT
COUNCIL

©2018 Google

The
Shoreham
Centre



PROVIDE 4No. MITSUBISHI CAHV-P500 AIR SOURCE HEAT PUMPS MOUNTED ON NON-PENETRATING ROOF MOUNTING SUPPORT PLATFORM. EXTEND KEEGUARD EDGE PROTECTION BARRIER TO ENSURE SAFE FUTURE MAINTENANCE FOR MECHANICAL PLANT

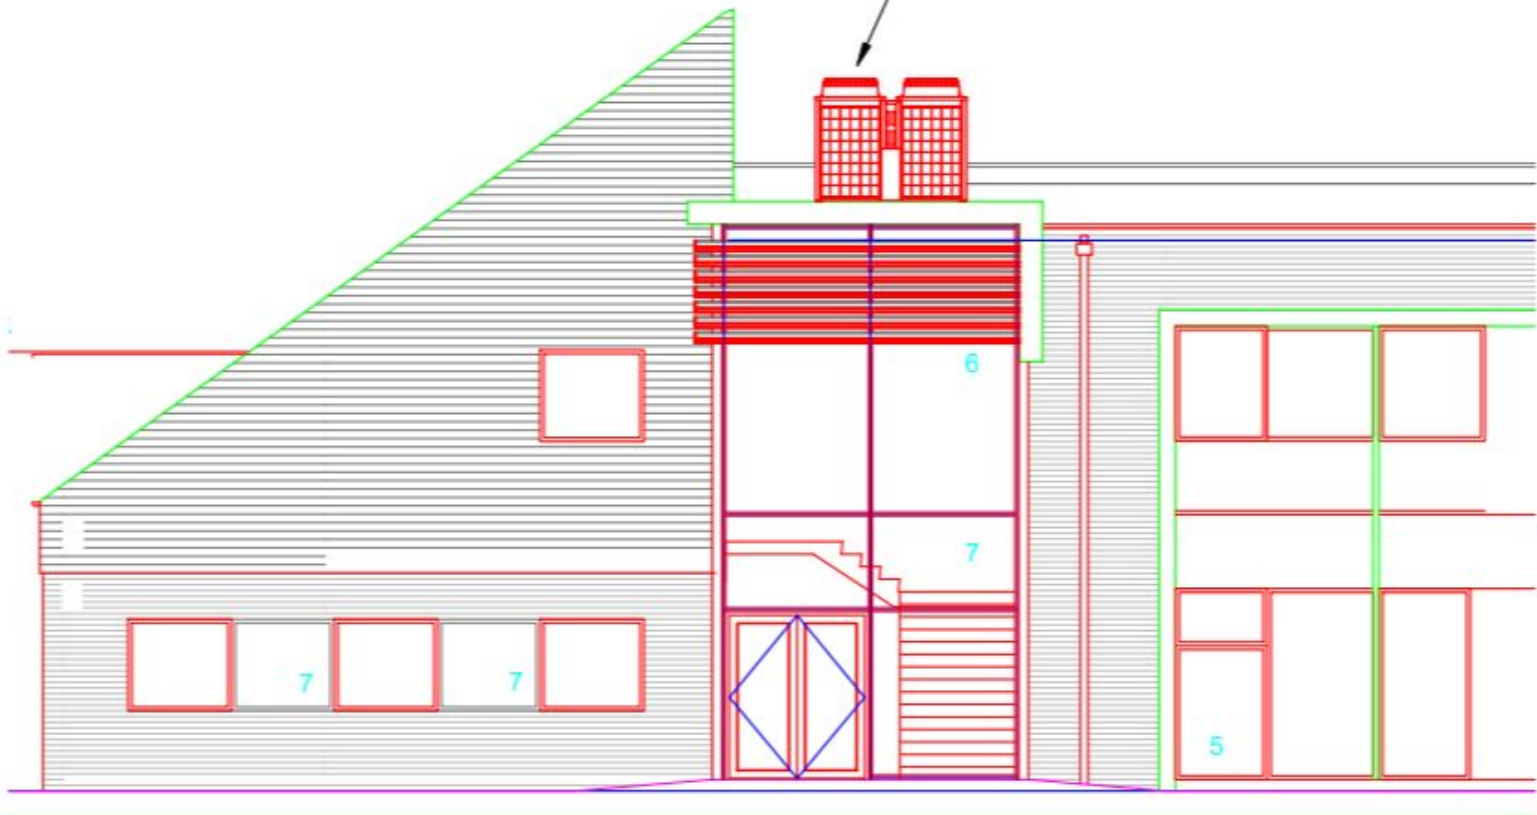

NORTH ELEVATION
(SCALE 1:100 @ A1)